


ECHELLE 1/2000

LEGENDE :
fosse triangulaire Bétonnés
Dalois "DH"

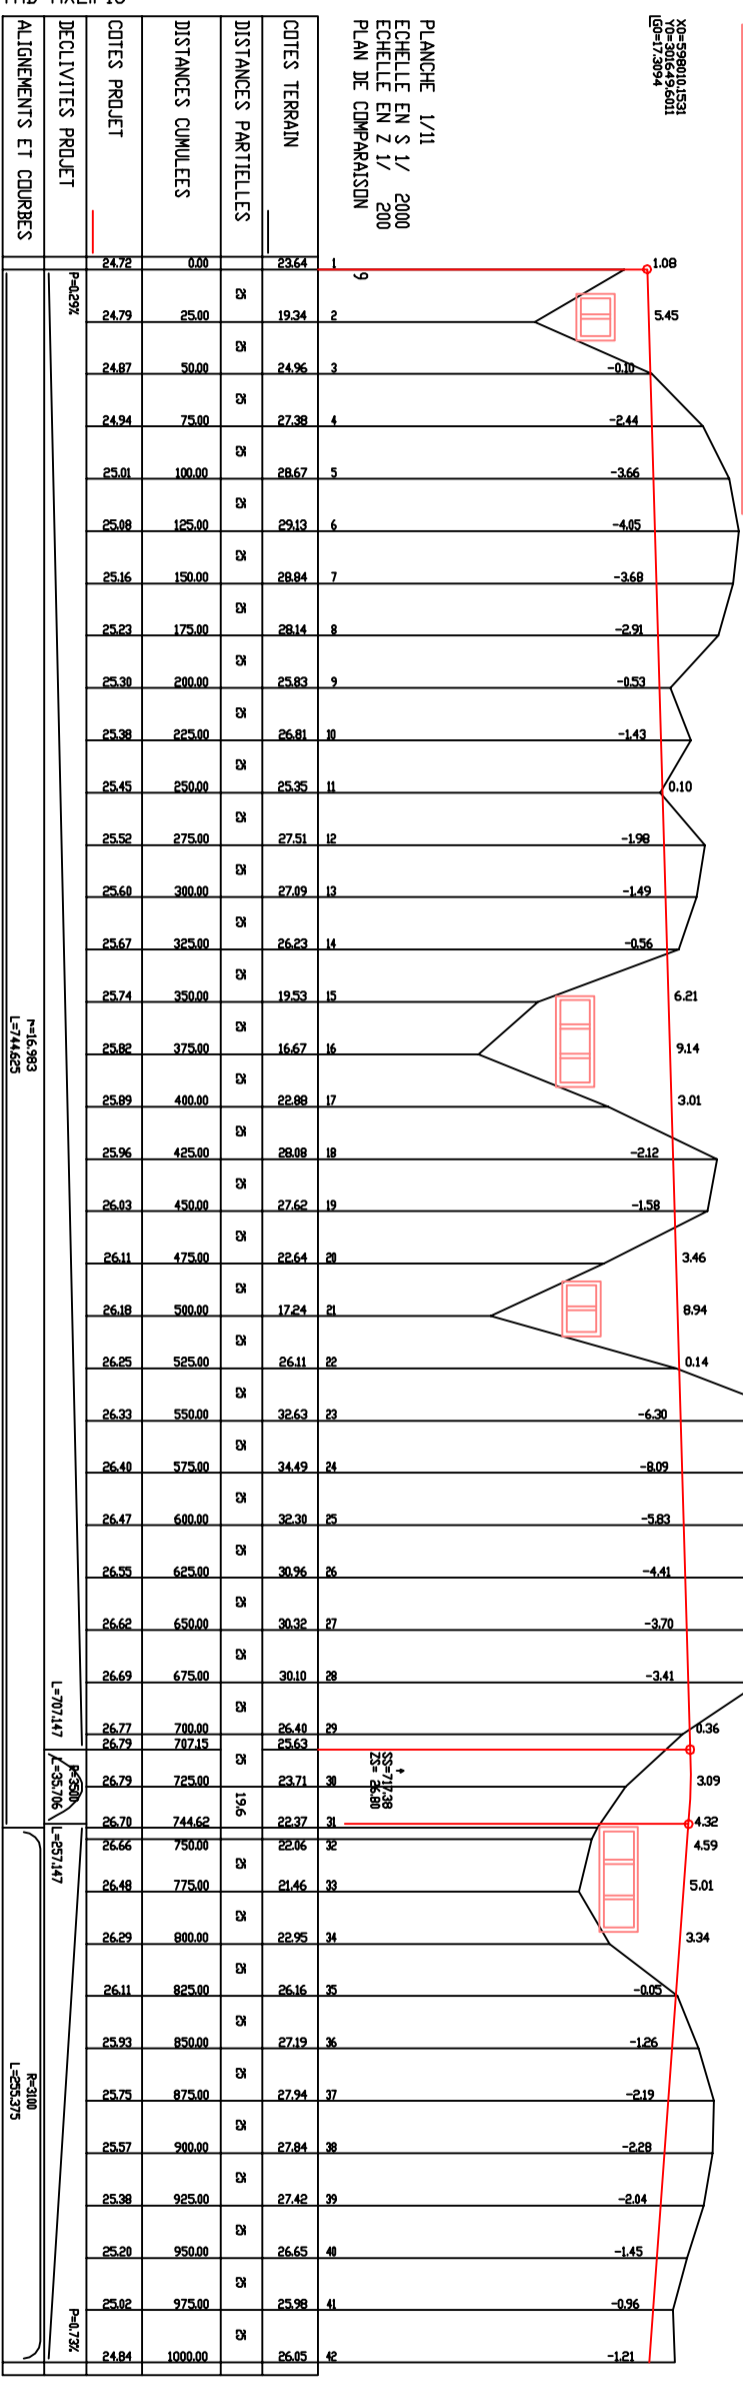

TAB AXE.PIS

ALIGNEMENTS ET COURBES	DECLIVITES PROJET	COTES PROJET	DISTANCES CUMULEES	DISTANCES PARTIELLES	COTES TERRAIN
P=423X		24.72	0.00	23.64	1
		24.79	25.00	19.34	2
		24.87	50.00	24.96	3
		24.94	75.00	27.38	4
		25.01	100.00	28.67	5
		25.08	125.00	29.13	6
		25.16	150.00	28.84	7
		25.23	175.00	28.14	8
		25.30	200.00	25.83	9
		25.38	225.00	26.81	10
		25.45	250.00	25.35	11
		25.52	275.00	27.51	12
		25.60	300.00	27.09	13
		25.67	325.00	26.23	14
		25.74	350.00	19.53	15
		25.82	375.00	16.67	16
		25.89	400.00	22.88	17
		25.96	425.00	28.08	18
		26.03	450.00	27.62	19
		26.11	475.00	22.64	20
		26.18	500.00	17.24	21
		26.25	525.00	26.11	22
		26.33	550.00	32.63	23
		26.40	575.00	34.49	24
		26.47	600.00	32.30	25
		26.55	625.00	30.96	26
		26.62	650.00	30.32	27
		26.69	675.00	30.10	28
		26.77	700.00	26.40	29
		26.79	707.15	23.63	30
		26.79	725.00	23.71	31
		26.70	744.62	22.27	31
		26.66	750.00	22.06	32
		26.48	775.00	21.46	33
		26.29	800.00	22.95	34
		26.11	825.00	26.16	35
		25.93	850.00	27.19	36
		25.75	875.00	27.94	37
		25.57	900.00	27.84	38
		25.38	925.00	27.42	39
		25.20	950.00	26.65	40
		25.03	975.00	25.98	41
		24.84	1000.00	26.05	42

REPUBLIQUE DU CAMEROUN
Paix - Travail - Patrie

- MINISTERE DES TRAVAUX PUBLICS -

Entreprise :

Maitre d'oeuvre:

TRACE ROUTIER : TRACE
COMBINE DU PK5 - PK15

Echelle: PLAN: **INDICE**

DATE: 00

Etudié par: Dorian BONDA

Dessiné par:

Vérifié par: